


STUDIO M at  
M. Hanson & Company, Inc.  
autocad@mhansonco.com  
954.630.1500

# EARLY LEARNING COALITION

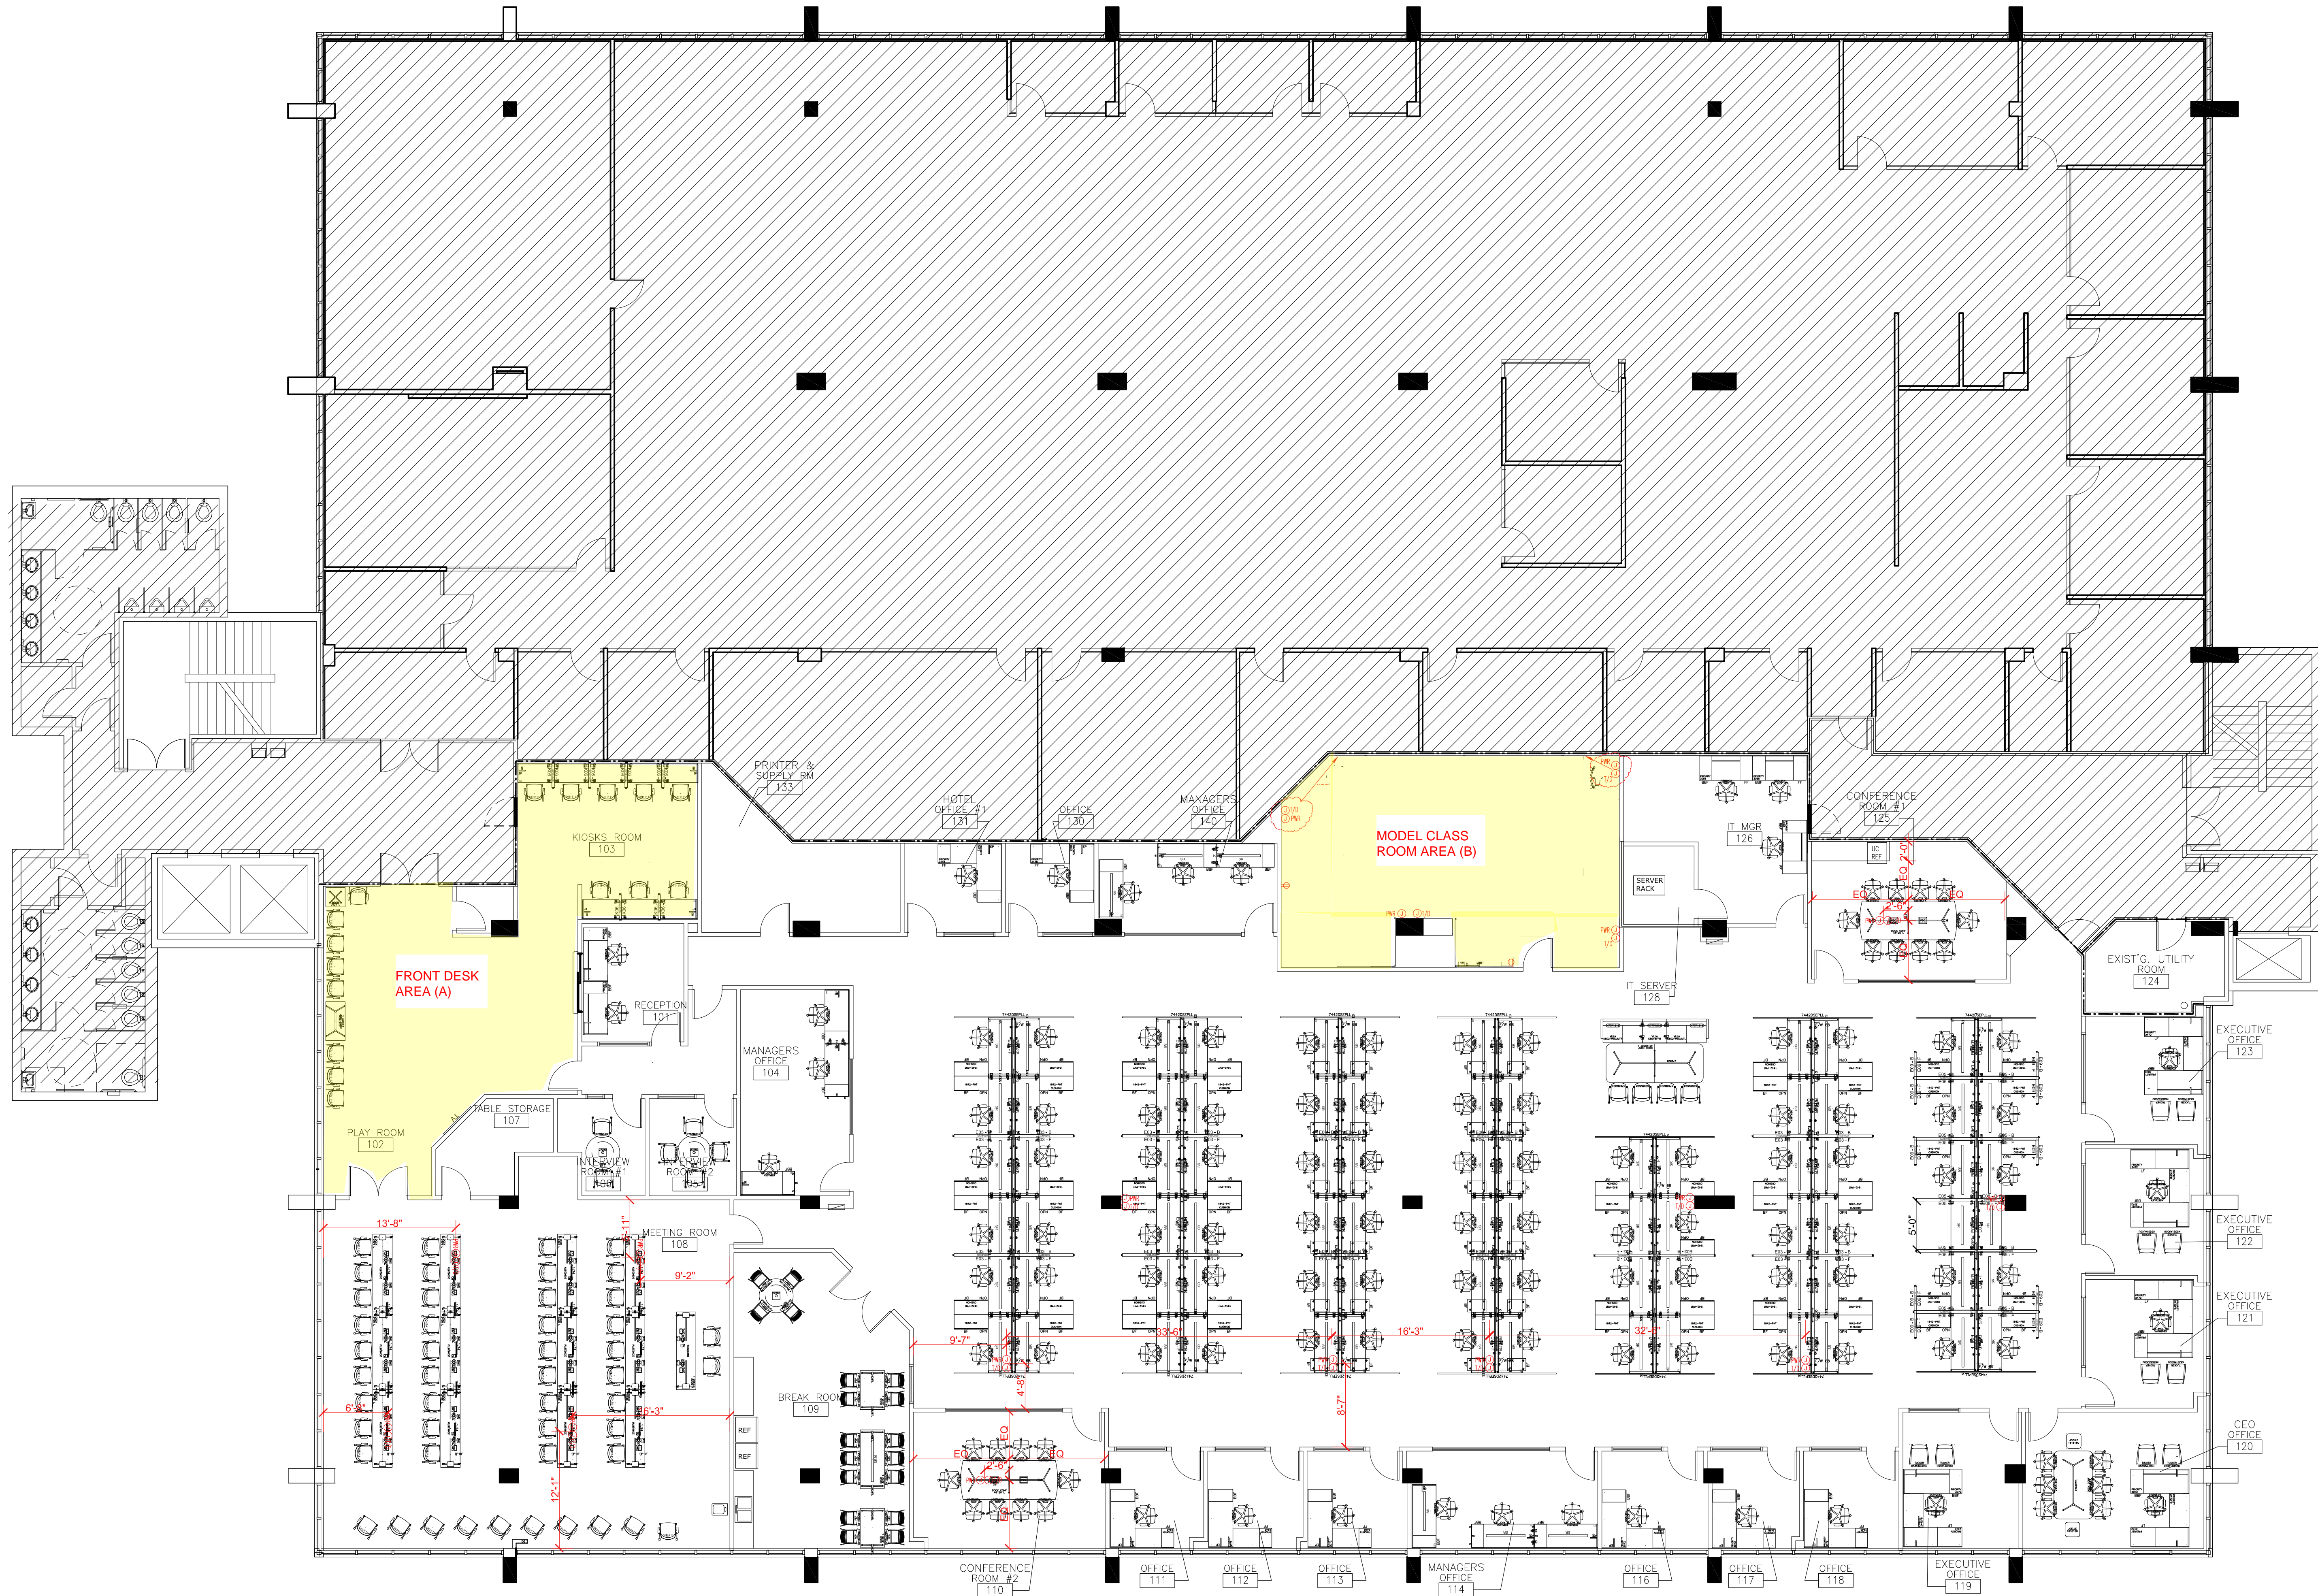

THIS PLAN IS NOT INTENDED FOR CONSTRUCTION PURPOSES. IT HAS BEEN PROVIDED FOR DESIGN INTENT AND PRELIMINARY PRICING OF FURNISHINGS. DIMENSIONS THAT ARE SUPPLIED ARE BASED ON THE DRAWINGS THAT HAVE BEEN PROVIDED BY OTHERS.

Date: 02/22  
Year: 2019  
Scale: 1/8"  
Drawn By: AC

All designs, and plans indicated or represented by this drawing are the property of M. Hanson & Co., Inc. None of the designs or plans shall be used by or disclosed to any person, firm or corporation for any purpose whatsoever without written permission of M. Hanson & Co., Inc.